
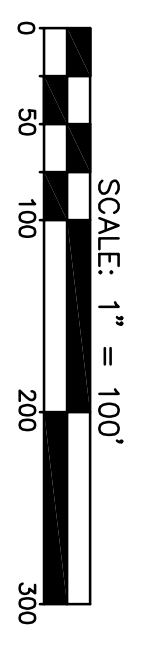


VICINITY MAP (NOT TO SCALE)

SUMMARY INFORMATION
 DEVELOPMENT NAME: SPRING BRANCH MEDICAL & COMMERCIAL PARK
 MAILING ADDRESS: 129 LAFOY DRIVE CLAYTON, NC 27520
 PARCEL PIN: 164800-64-6334
 TOTAL AREA CONTAINED WITHIN TRACT: 50.60 AC.
 TYPE OF WATER SYSTEM PROPOSED: CLAYTON
 TYPE OF SEWAGE SYSTEM PROPOSED: CLAYTON
 ZONING DISTRICT: R-E (TO BE RE-ZONED TO PD-MU)
 INSIDE CITY LIMITS? YES
 OWNER: UACFE, LLC, 129 LAFOY DRIVE CLAYTON, NC 27520
 ENGINEER: DALTON ENGINEERING AND ASSOCIATES, INC. 448 EAST MAIN STREET CLAYTON, NC 27520 (919) 550-4740

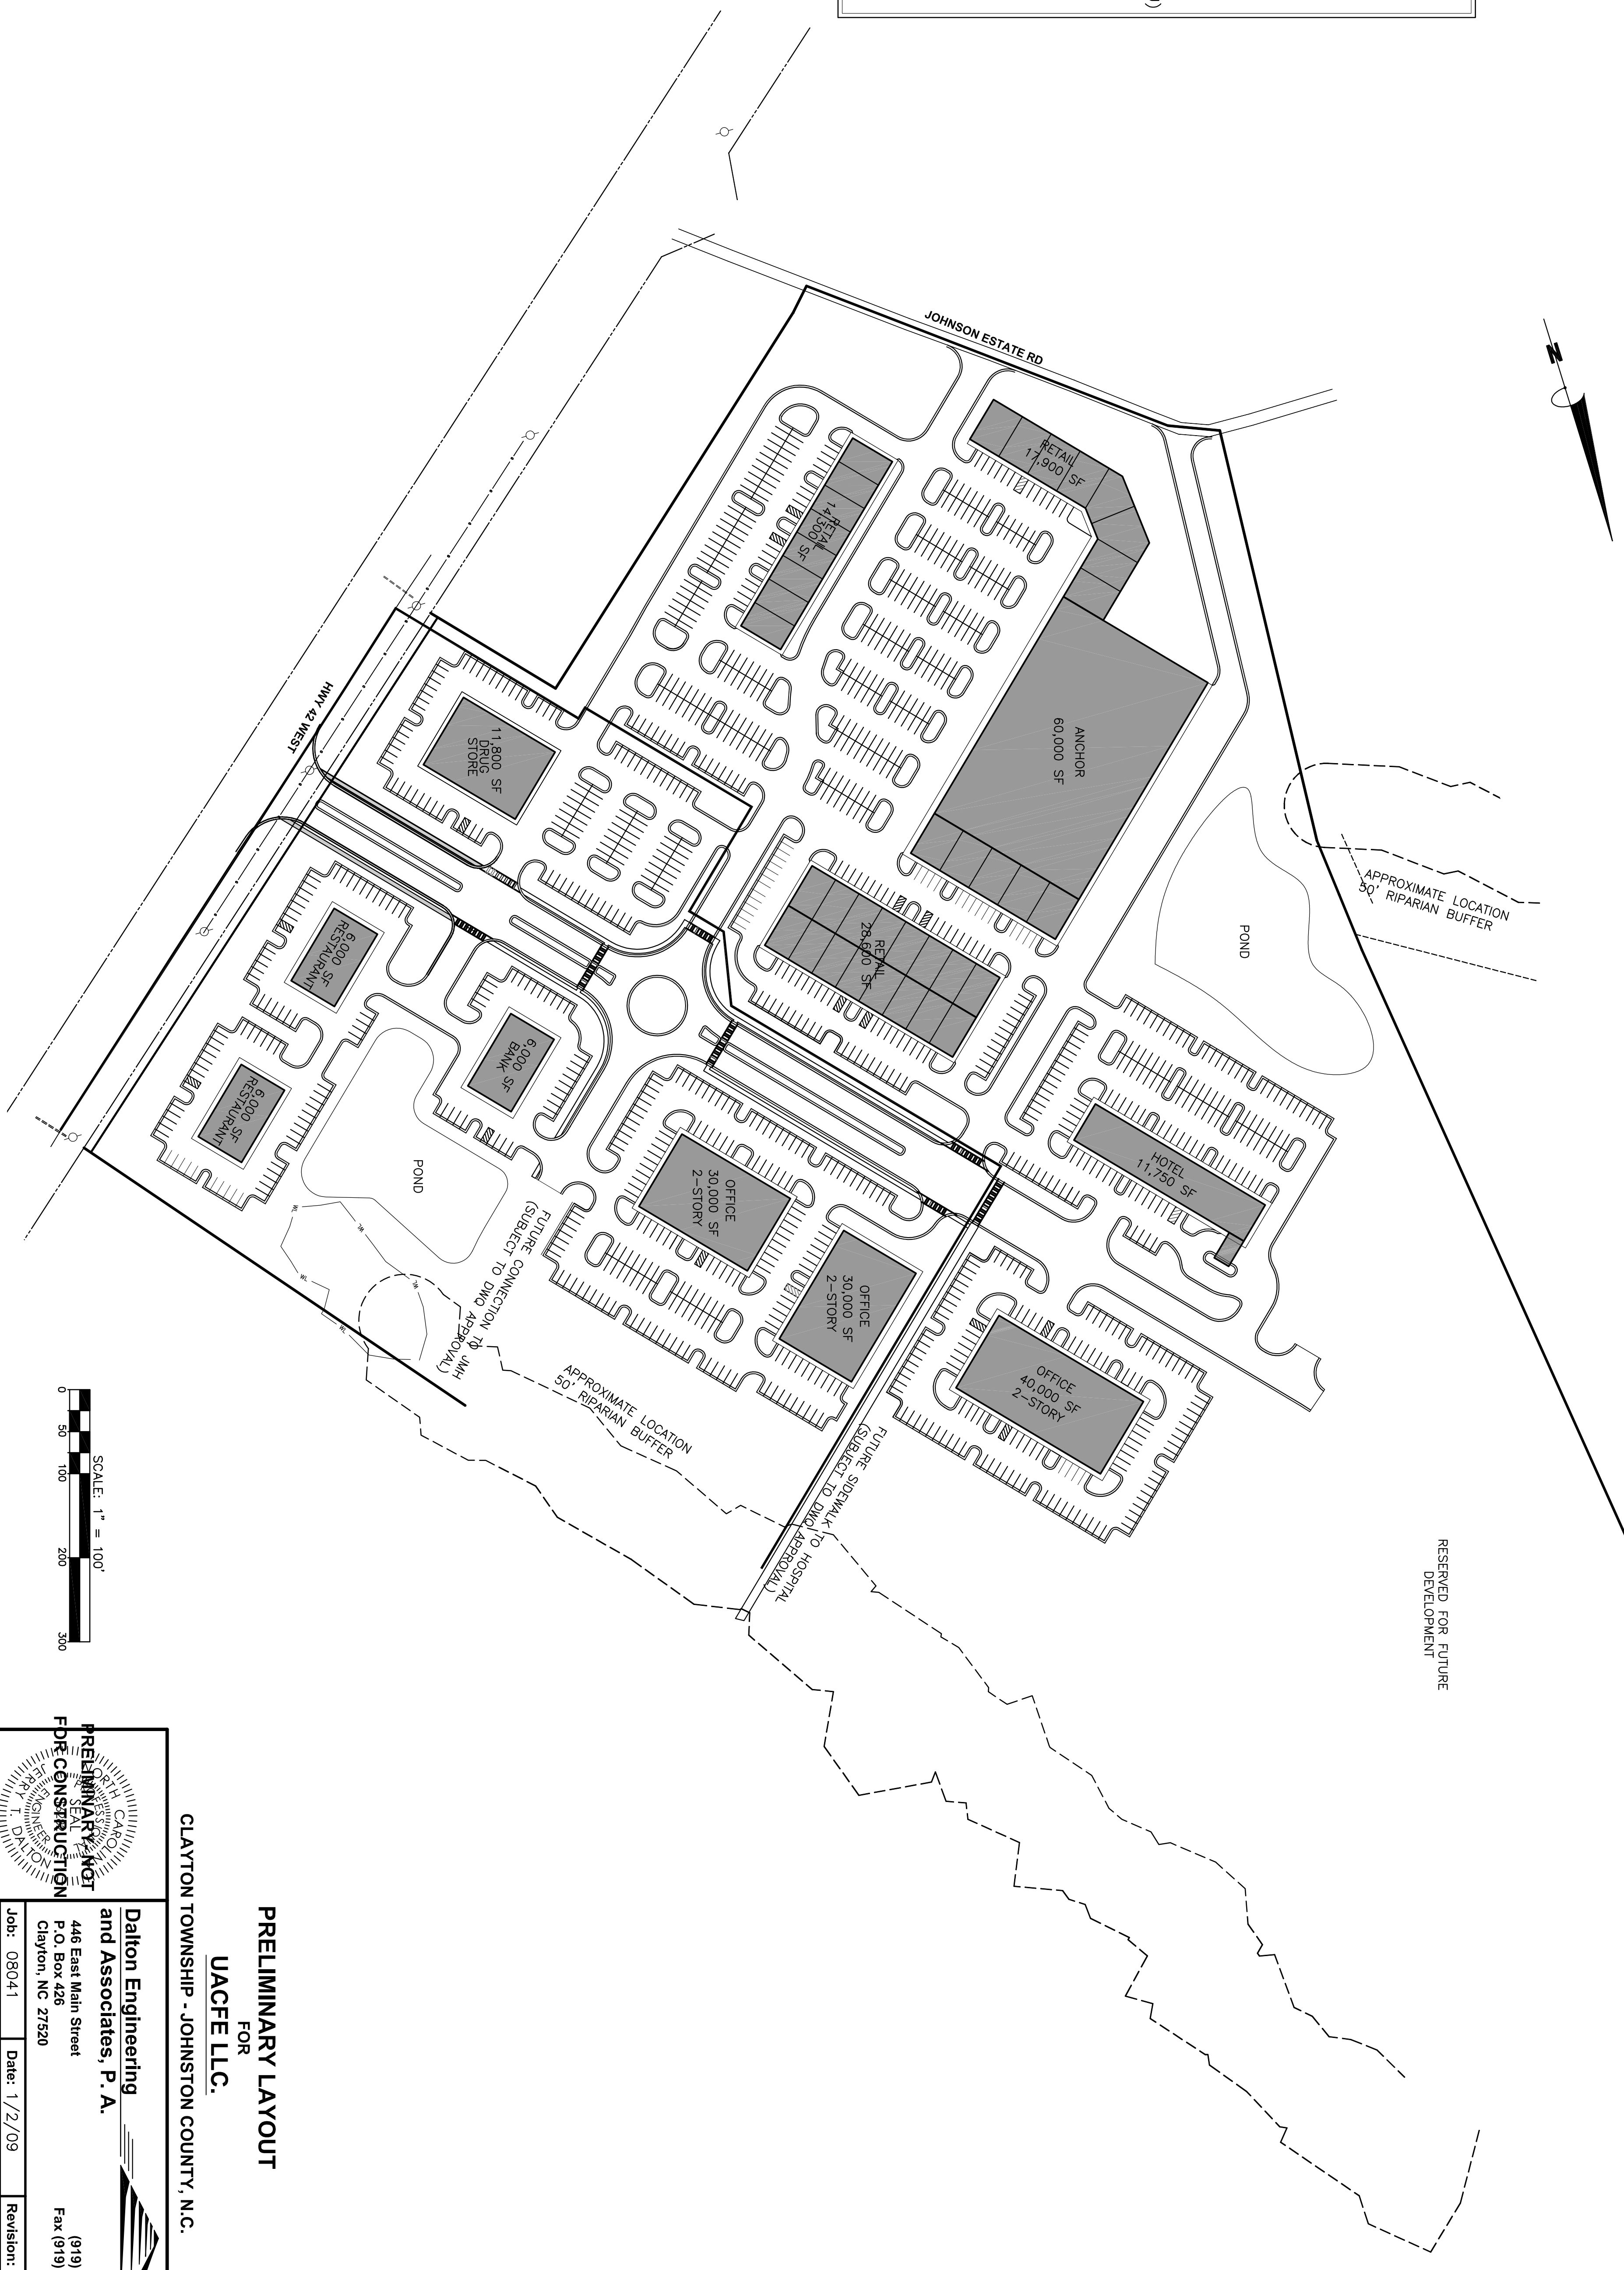

PRELIMINARY LAYOUT
 FOR
UACFE LLC.
 CLAYTON TOWNSHIP - JOHNSTON COUNTY, N.C.

Dalton Engineering and Associates, P. A.
 448 East Main Street
 P. O. Box 426
 Clayton, NC 27520
 (919) 550-4740
 Fax (919) 550-4741

PRELIMINARY NOT FOR CONSTRUCTION

Job: 08041	Date: 1/2/09	Revision:
File: PRELIM	Drawn: SED	Sheet: 1 of 1